
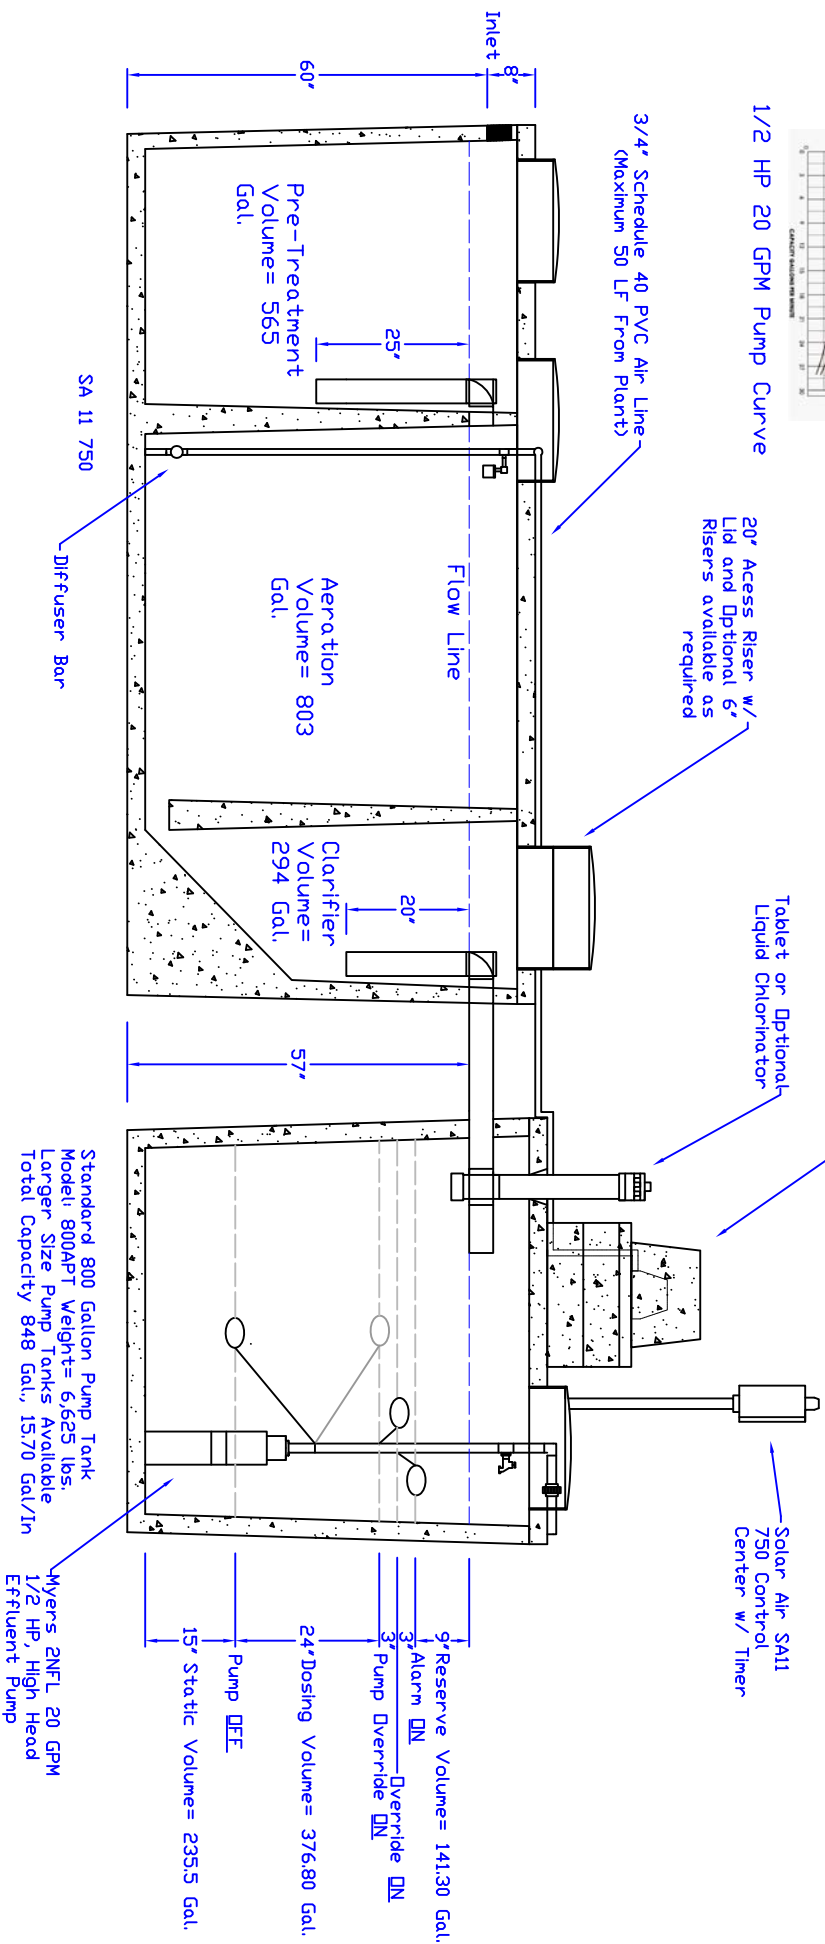


ASSEMBLY DETAILS

SOLAR AIR SA 11 750

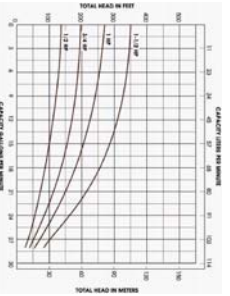

INSTALLATION NOTES:
 Plant Structure Material: Precast Concrete and Steel
 Plant w/ Lid: SA11 750 = 13,020 lbs., 800APT = 6,625 lbs.
 Treatment Capacity: 750 GPD
 BOD Loading: 2-2.5 lbs. per Day
 Electrical Requirement: 115 Volts, 60 Hz, Single Phase
 30 AMP, Grounded Receptacle
 Maximum Burial Depth: 30" from slab top to grate

DIMENSIONS:
 Plant Outside Width: 61 1/2"
 Plant Outside Length: 146 1/2"
 Pump Tank (800APT) Outside Width: 66"
 Pump Tank (800APT) Outside Length: 71"
 Weight Plant: 13,020 lbs.

Drawn By: A.S.	Scale: 1/4"=1'
4	
3	
2	
1	
0	10/30/2007
REV.	DATE
	DESCRIPTION

N.C. Pipe Precast Products
 9235 Main Street
 Needville, TX 77461
 888-331-5871
 www.ncpipe.com

Dwg. #: DSFSA11750AD-B

N.C. Pipe
 PRECAST PRODUCTS

"Providing Concrete Environmental Solutions"